




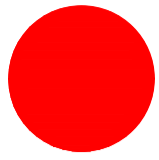


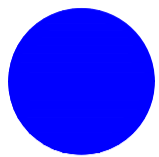


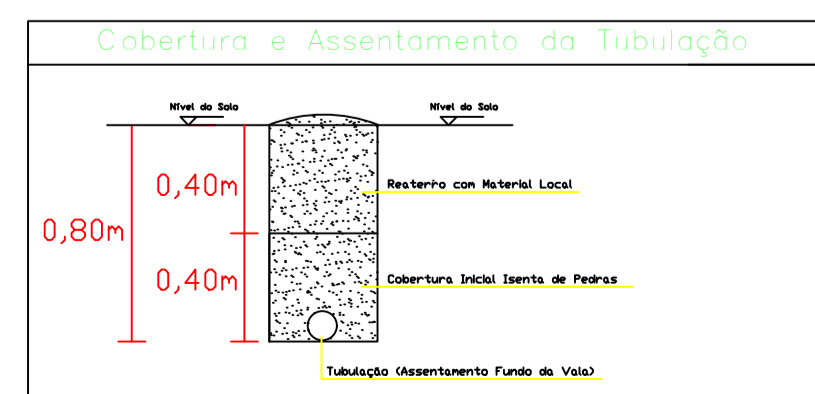
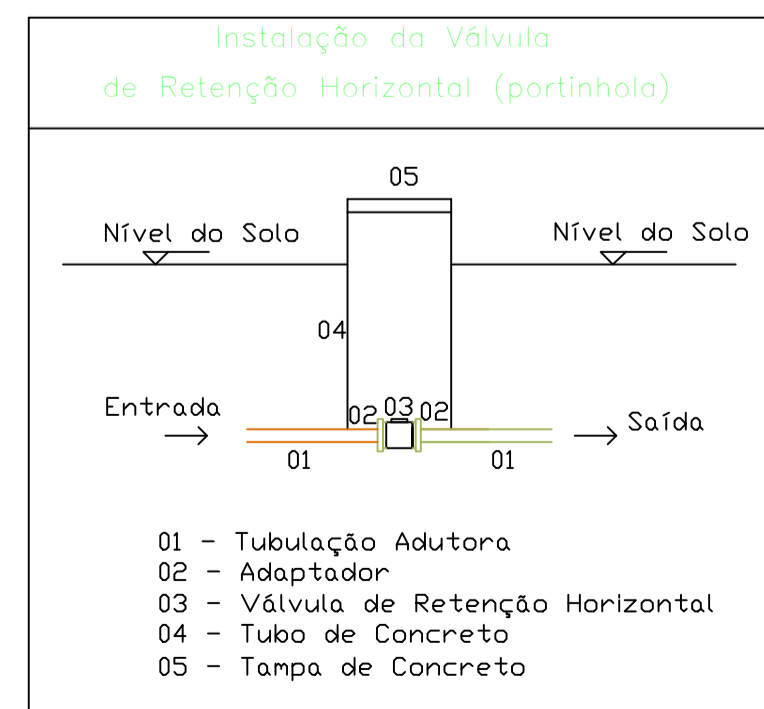
Levantamento Planialtimétrico				
Ponto	Referência	Cota	Latitude	Longitude
28	Estação Elevatória - EE2	435	-27,196466	-53,052938
29	Comunidade Linha Taquarugú	433	-27,196574	-53,052658
30	Ponto Adutora - 03	447	-27,197445	-53,053883
31	Ponto Adutora - 03	460	-27,198304	-53,058129
32	Ponto Adutora - 03	465	-27,197983	-53,06248
33	Ponto Adutora - 03	469	-27,196661	-53,065727
34	Reservação - (R3) (Existente)	478	-27,195968	-53,067566


 **Estação Elevatória - EE2**  
 **Reservação (R3) Existente**

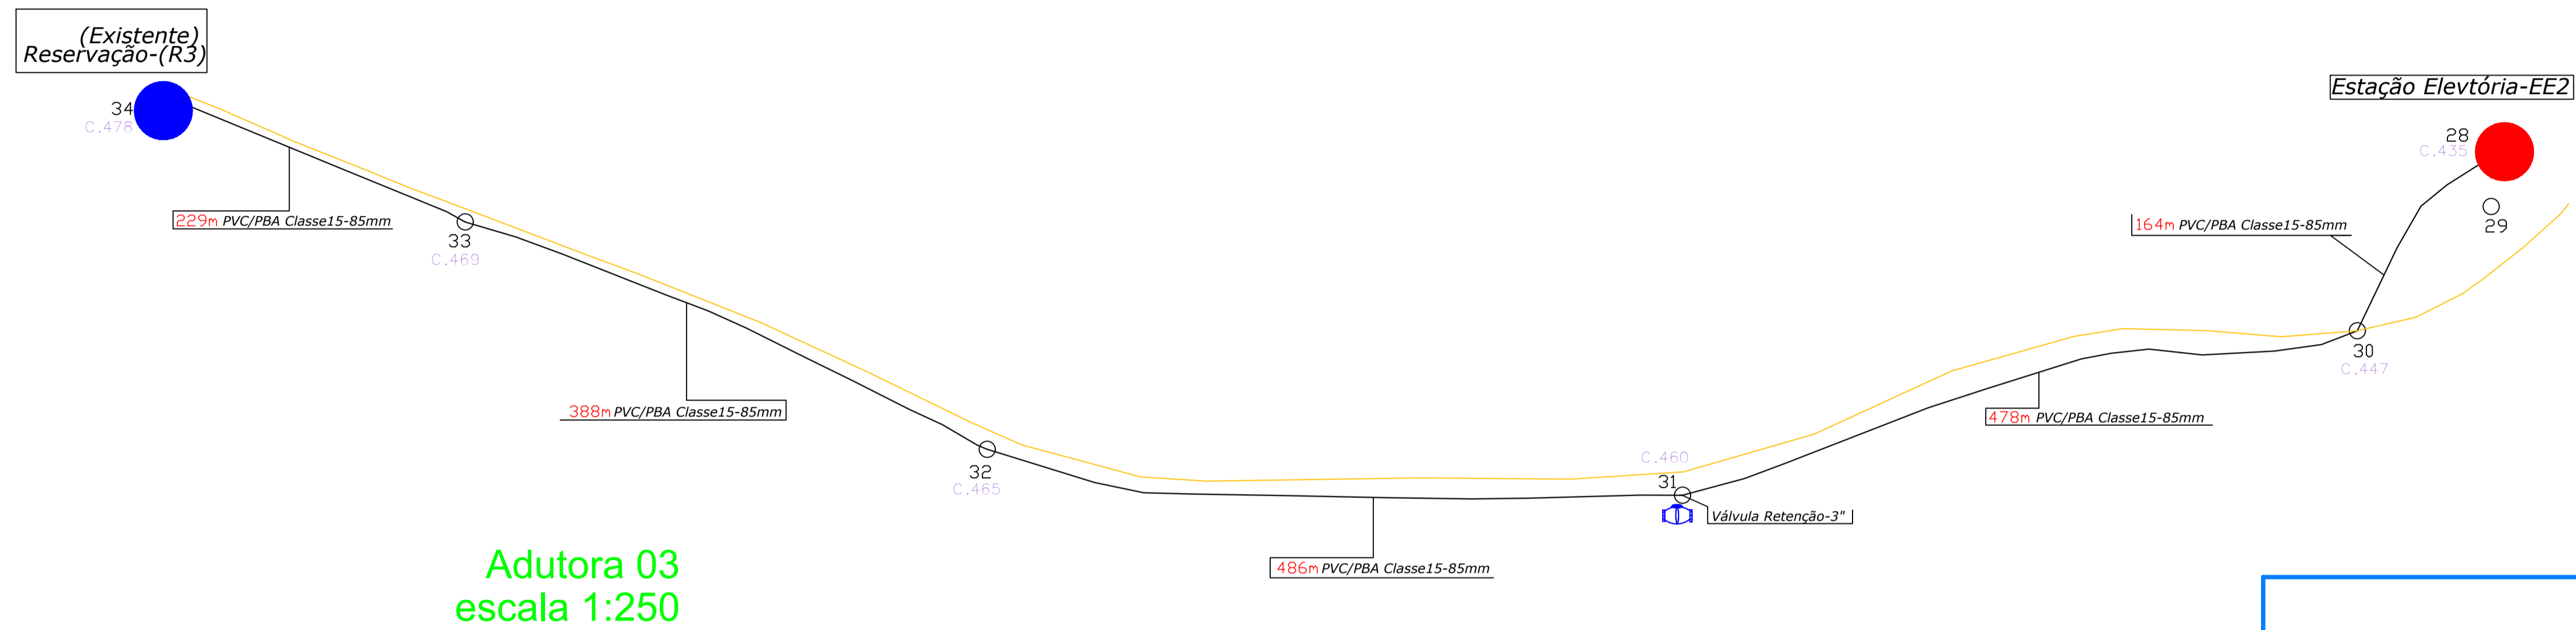

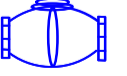**LEGENDA**

 Tubo PVC/PBA Classe15 - DE85/DN75mm  
 Estrada Municipal  
 Válvula de Retenção Horizontal - 4"  
 Ponto Referencial  
 123m Distância em Metros (entre pontos)  
 C.429 Cota




**PREFEITURA MUNICIPAL DE ALPESTRE**  
 Rua: ...  
 Telefone: ...

**Readequação Sistema de Abastecimento de Água**  
**Adutora 03 - Estação Elevatória EE2 até Reservação (R3)**  
**Sistema de Abastecimento de Água**

**PROFESSOR(A):** ...  
**VISTO:** \_\_\_\_\_  
**PROFESSOR(A):** ...  
**VISTO:** \_\_\_\_\_

1/50    DEZEMBRO/2019    10/10    A1